


2, 150

3

4

C

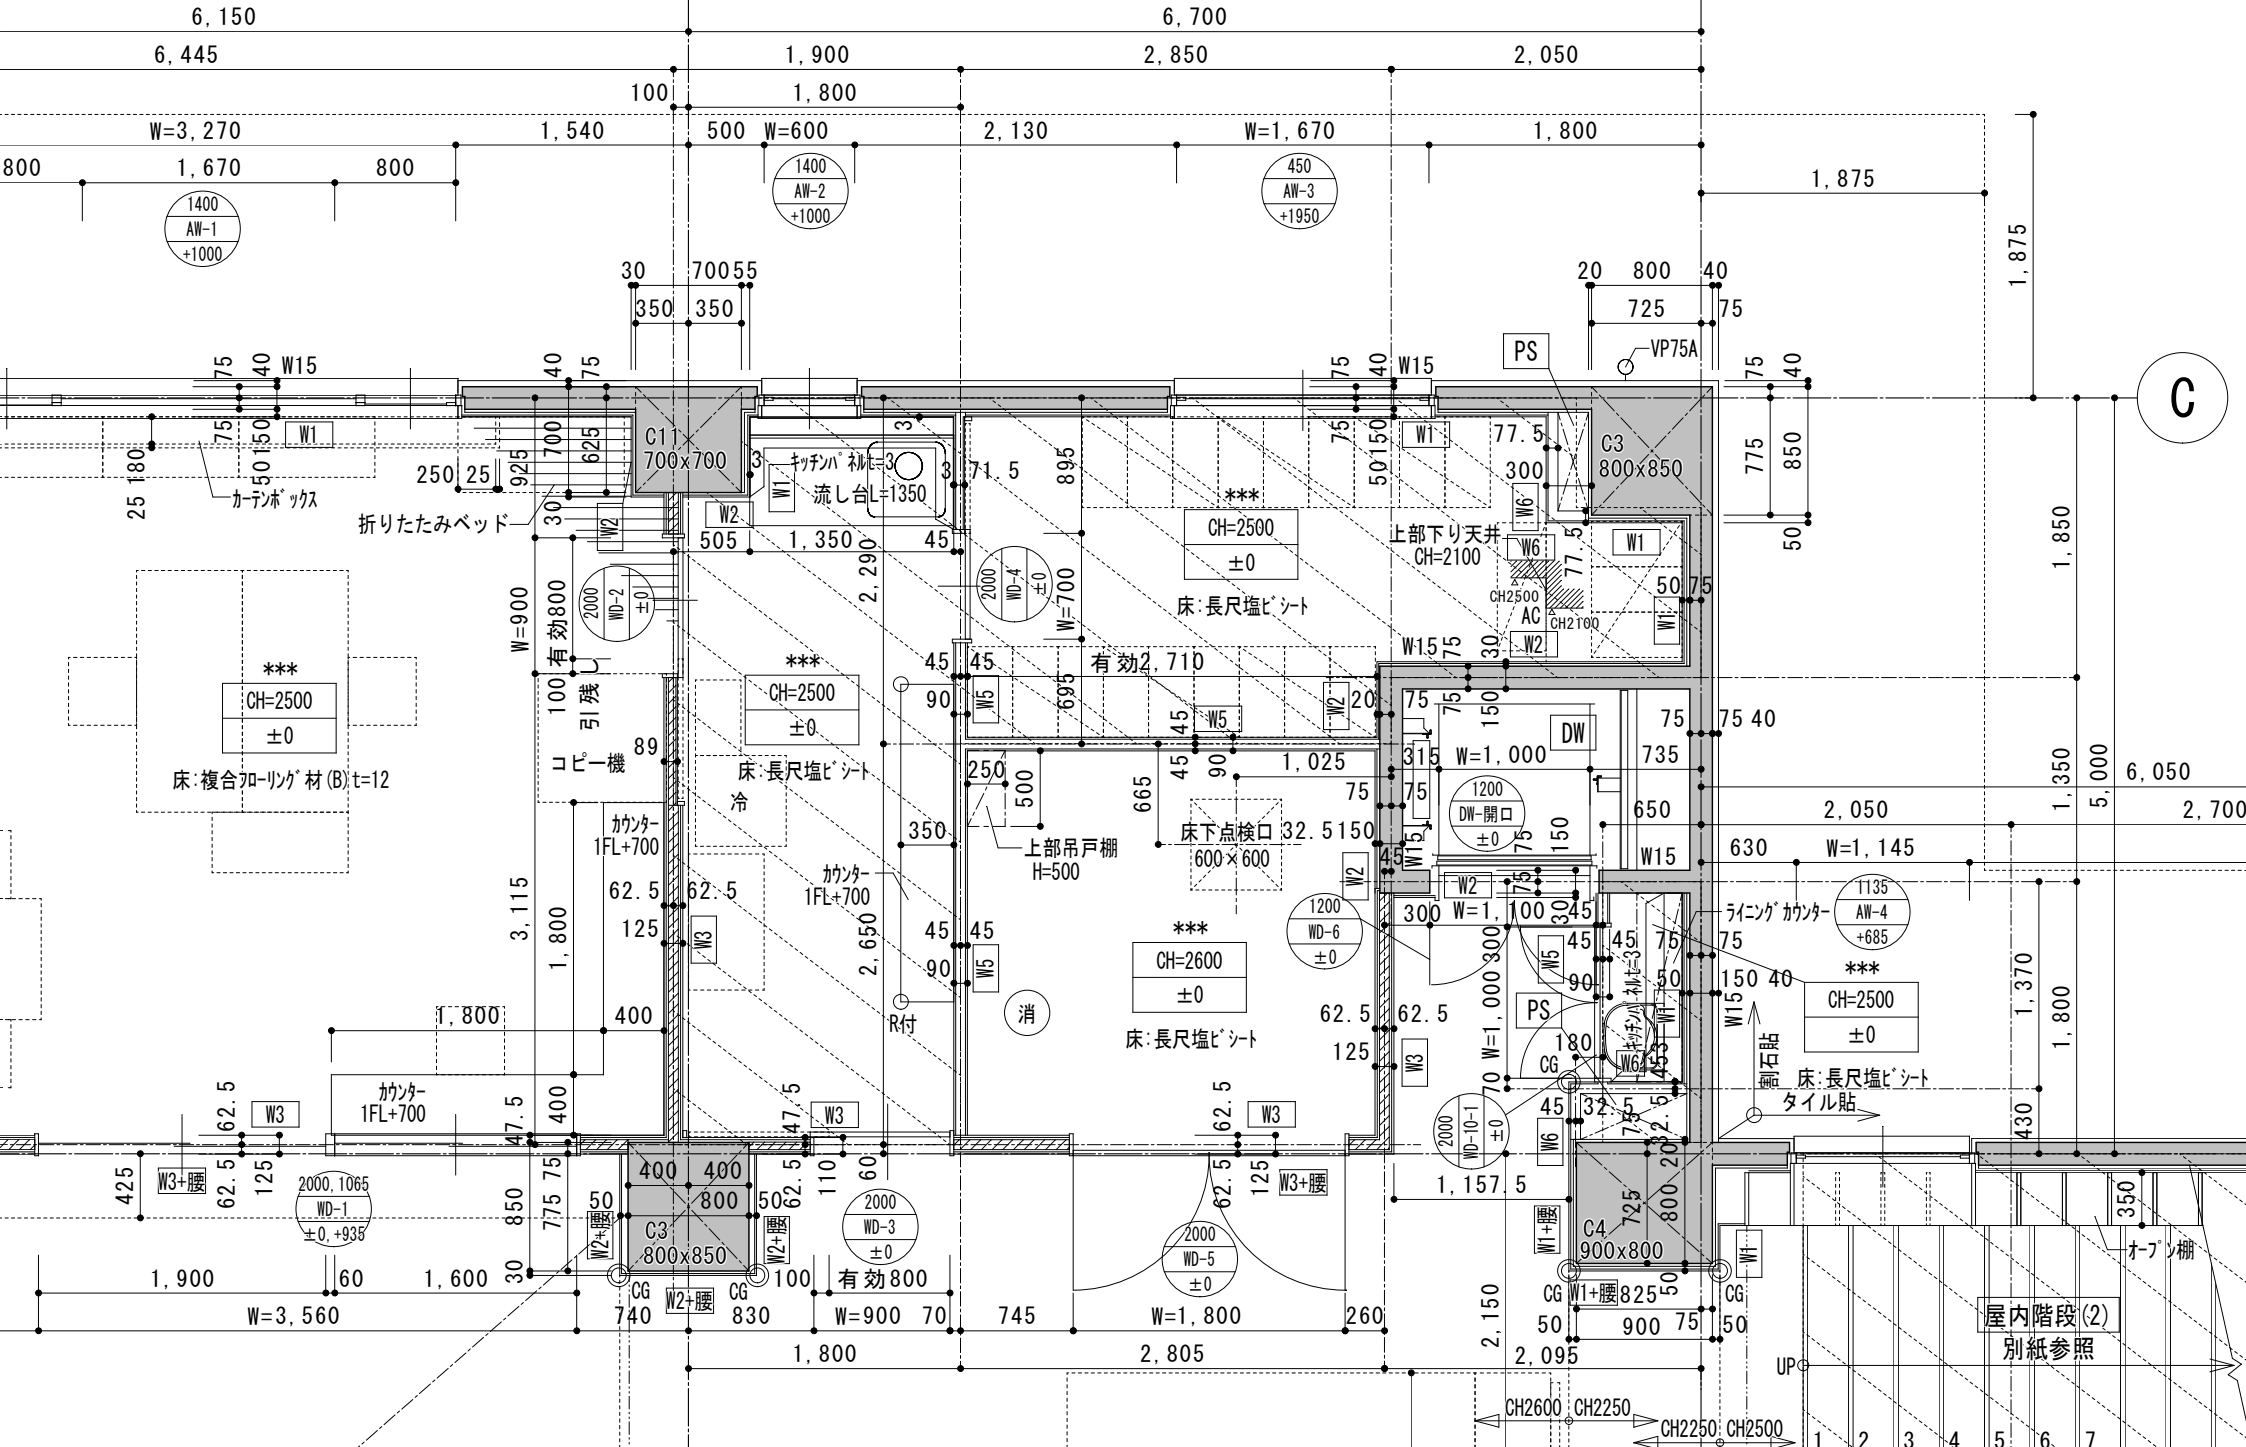

屋内階段(2)
別紙参照

UP

1 2 3 4 5 6 7